


Dimensions must be checked on site and any discrepancies reported immediately. Written dimensions to be taken in preference to scaling. This plan is intended as an illustration only and is not to be taken as a representation made on negotiating individual sales or as part of contract documents.

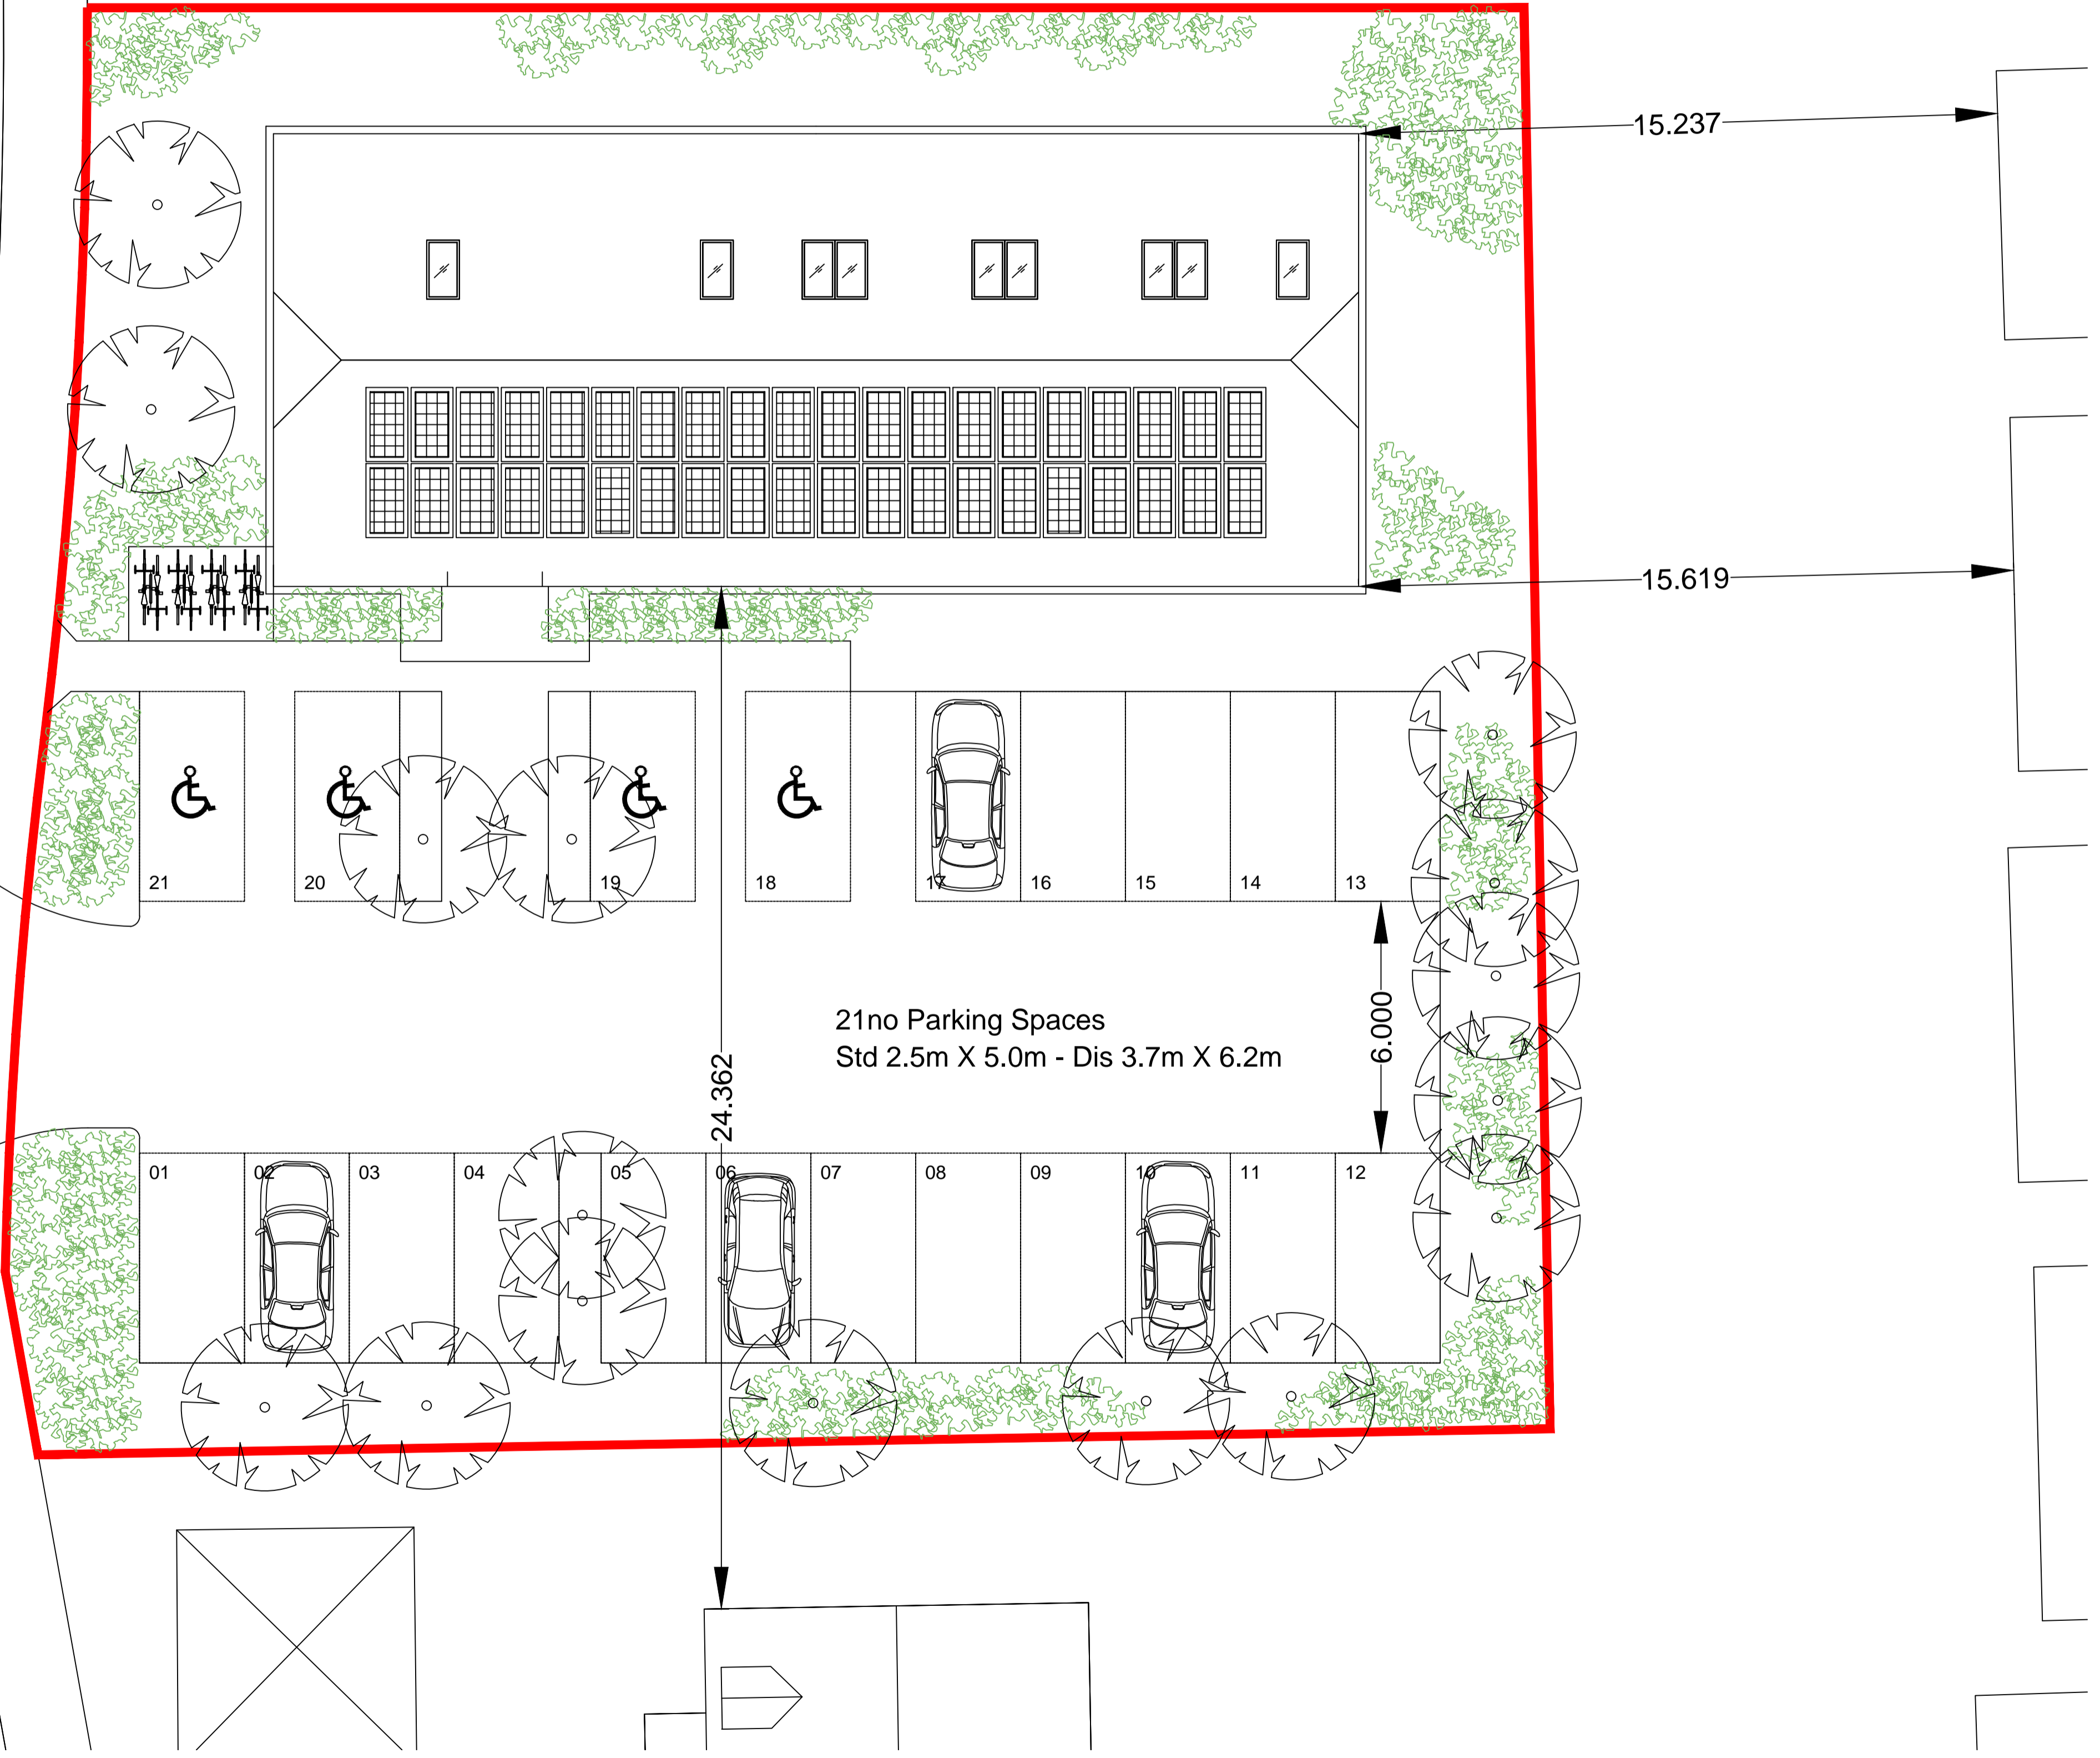

Revisions:		By:	Date:
Dwg Status: <input checked="" type="checkbox"/> Preliminary <input type="checkbox"/> Construction <input type="checkbox"/> As Built			
Project: Proposed New Community Centre Ingleby Barwick			
Title: Block Layout			
Date: 04/06/14	Scale: 1:100@A1	Drawn: ajr	Chk'd: -
Dwg No: A/RP/IBEW/CC-sk03-		Rev:	